


# Duplex Jockey Pump Controller

Across The Line / 3 Phase

## Model: JPD

### Dimensions

PER QUOTE DRAWING No.		 NYC Dpt of Building Approved	
REV	DESCRIPTION		
8	Sensing line connection changed	25/03/20	Drawing No. <b>JPD-DI500/E</b>
9	UL logo updated CSA logo removed	14/07/20	
10	Removed Seismic logo (optional)	18/05/22	

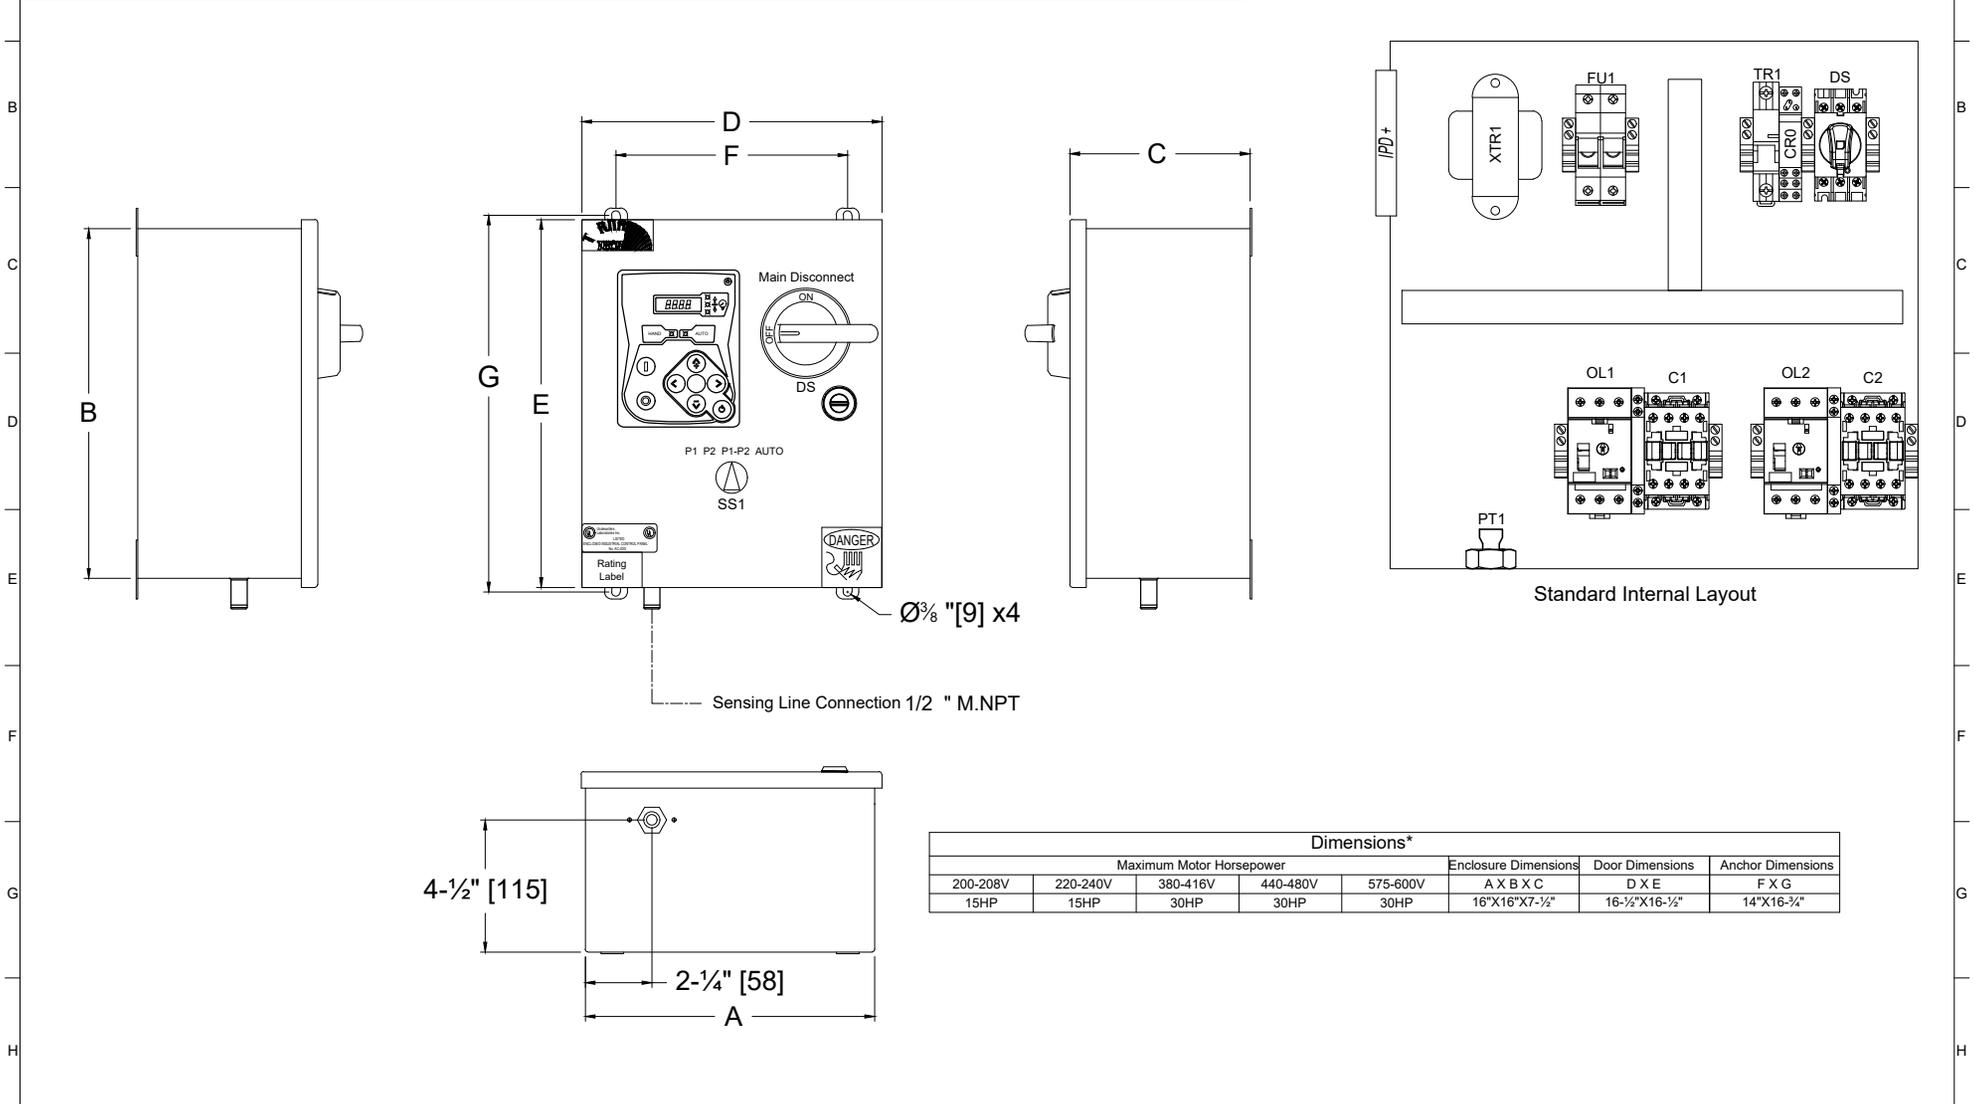

Standard Internal Layout

$\varnothing\frac{3}{8}$ " [9] x4

Sensing Line Connection 1/2" M.NPT

Dimensions*					Enclosure Dimensions A X B X C	Door Dimensions D X E	Anchor Dimensions F X G
Maximum Motor Horsepower							
200-208V	220-240V	380-416V	440-480V	575-600V	16"X16"X7- $\frac{1}{2}$ "	16- $\frac{1}{2}$ "X16- $\frac{1}{2}$ "	14"X16- $\frac{3}{4}$ "
15HP	15HP	30HP	30HP	30HP			

- Notes:
- Standard NEMA: NEMA 2
  - Standard Paint: Textured Red RAL 3002.
  - All Dimensions are in Inches [Millimeters]
  - Use Watertight Conduit and Connector Only.
  - Protect Equipment Against Drilling Chips.
  - Door Swing Equal to Door Width

Drawing for information only.  
 Manufacturer reserves the right to modify this drawing without notice.  
 Contact manufacturer for "As Built" drawing.  
 \*Dimensions may change depending on option required. Consult Factory for exact dimensions.

