


Electric Fire Pump Controller
Reduced Voltage / Wye-Delta (Open Transition)

Model: LFY

Dimensions

Built to the latest edition of the LPS 1237

Designation	Label Text
IS1	ISOLATING SWITCH
PB1	EMERGENCY START
PB2	STOP/RESET
PB3	LAMP TEST
PL1	AC SUPPLY HEALTHY
PL2	PUMP RUNNING
PL3	PUMP ON DEMAND
PL4	START FAILURE

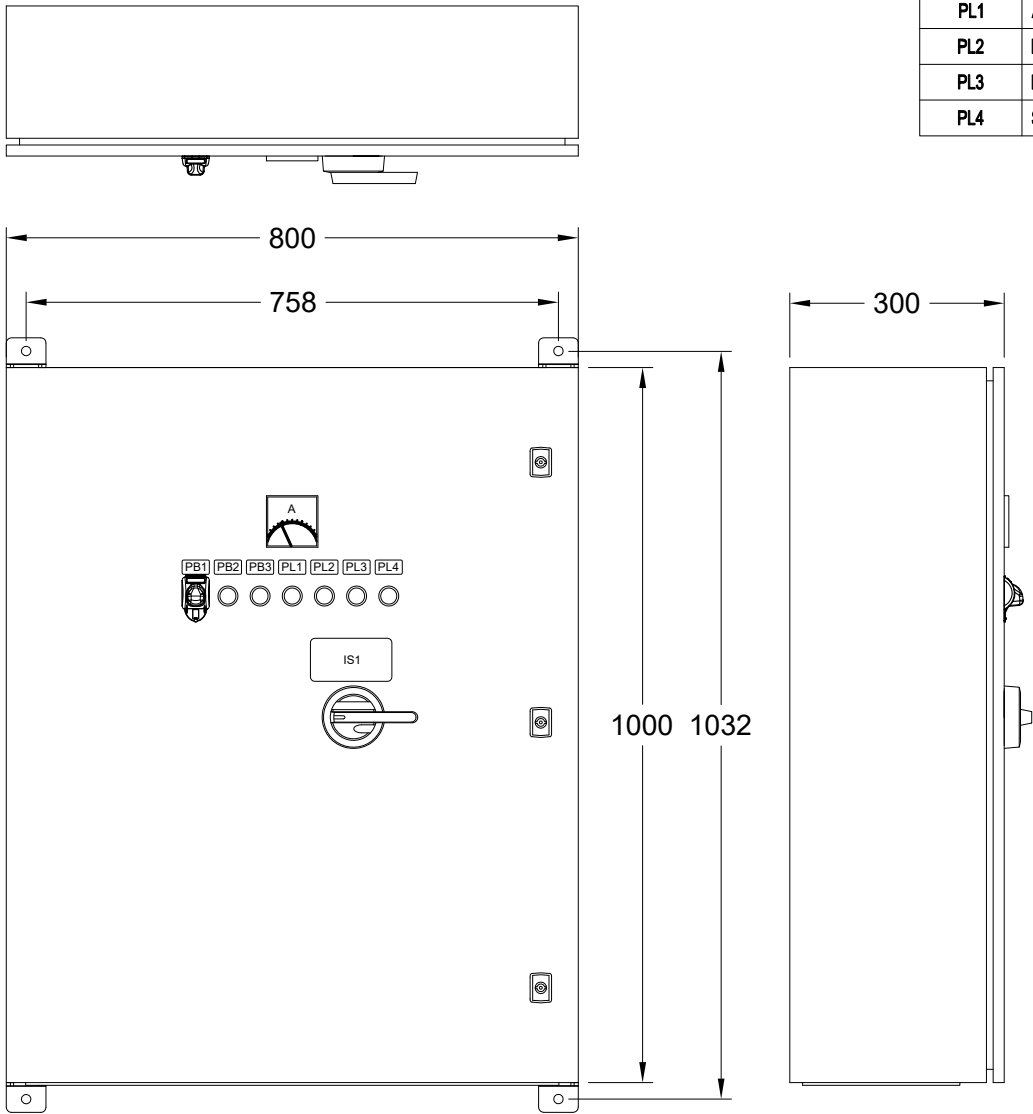

- Notes:
- IP55 assembly
 - All dimensions are in millimeters
 - Paint: textured red RAL 3002
 - Bottom conduit entrance through removable gland plate recommended
 - Use watertight conduit and connector only
 - Protect equipment against drilling chips
 - Ambient temperature : between 4°C and 40°C
 - Controller weight: approximately 20 Kg
 - Shipping weight: approximately 35 Kg

Voltage / Power Table		
Voltage	Min kW	Max kW
400	132	250

Drawing for information only.
Manufacturer reserves the right to modify this drawing without notice.
Contact manufacturer for "As Built" drawing.



REV.	DESCRIPTION	DD/MM/YY	Drawing number
2	General revision	07/12/16	LFY-DI004 /E
3	General revision	29/08/17	
4	Revised logo	18/06/18	

